




WEST ELEVATION
SCALE: 1/4" = 1'-0"

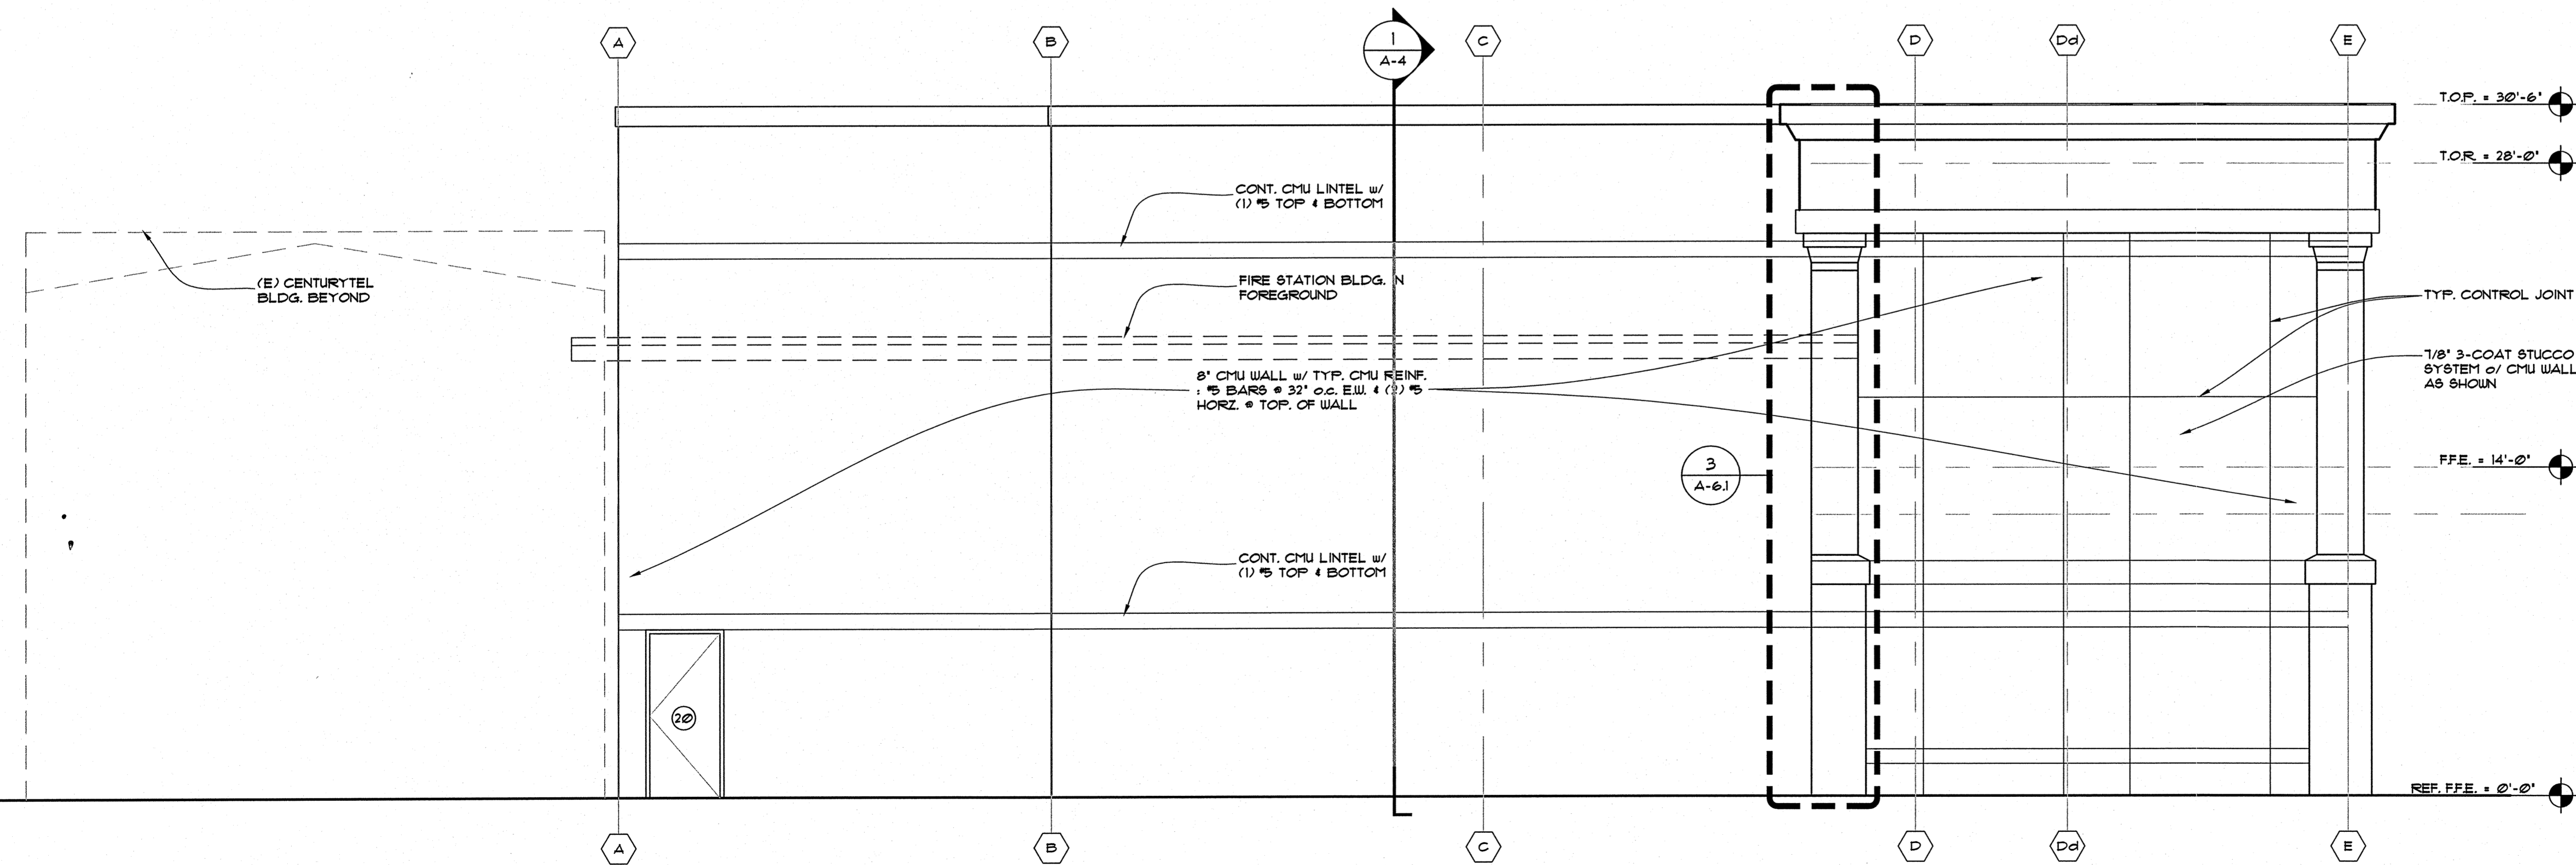

SOUTH ELEVATION
SCALE: 1/4" = 1'-0"

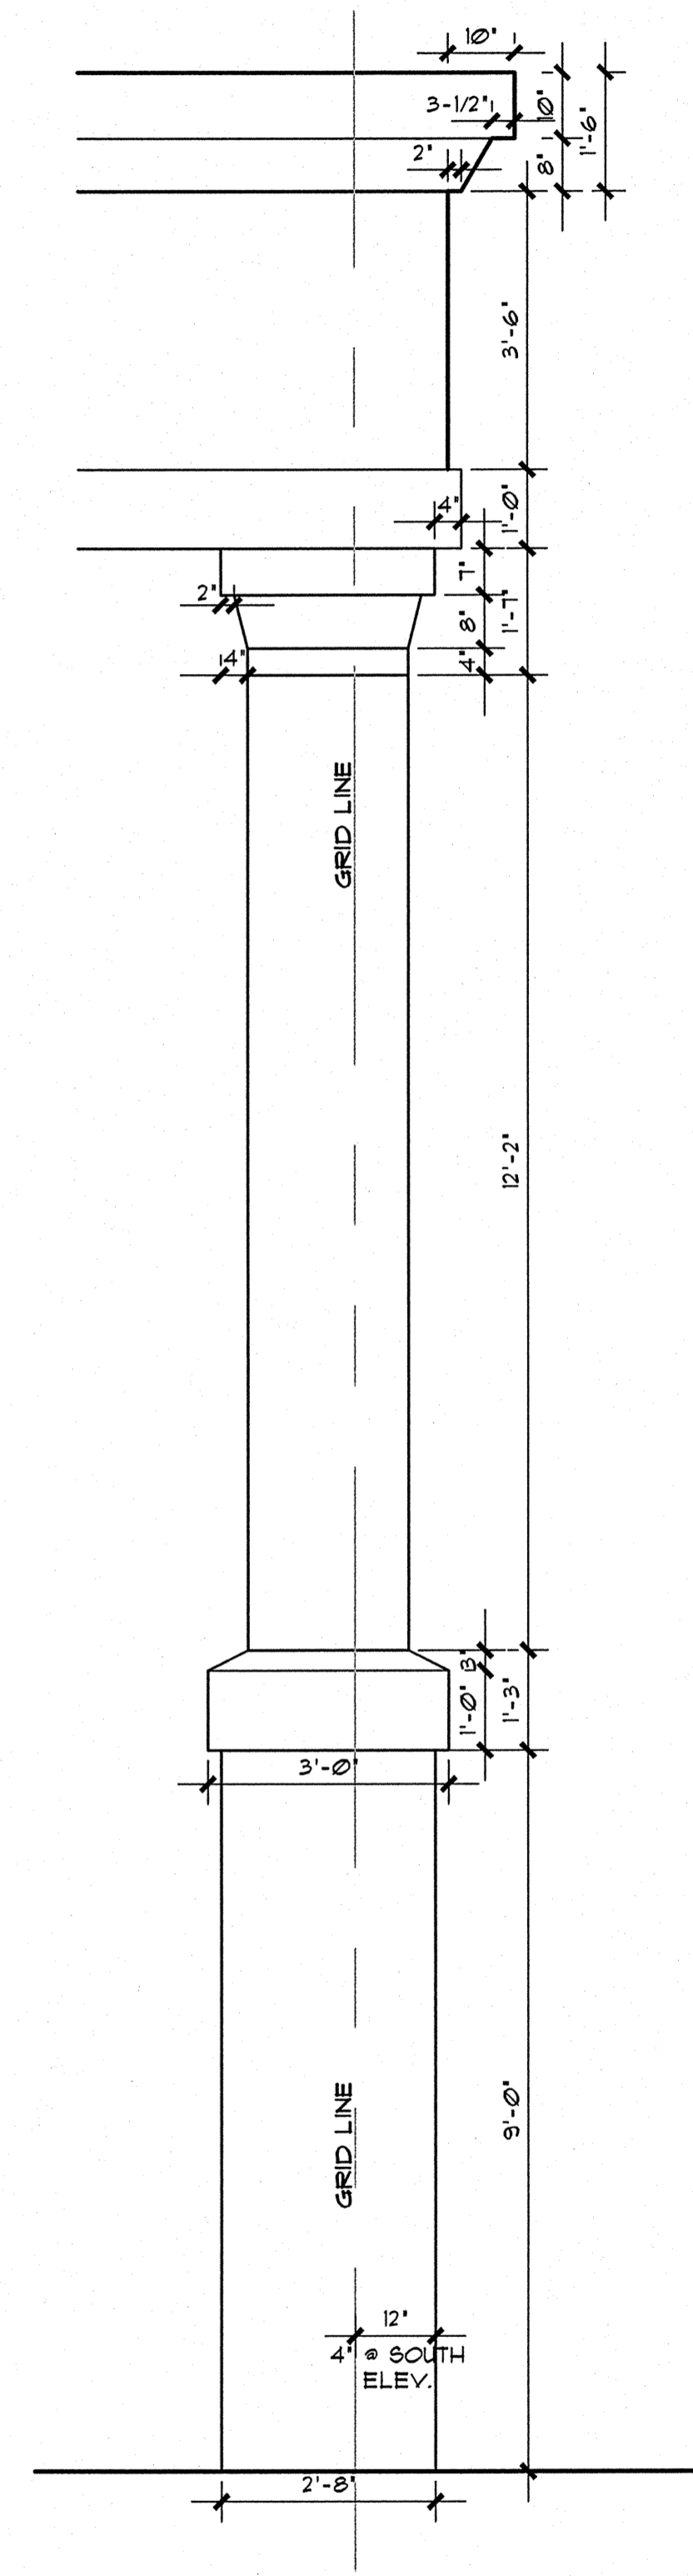

COLUMN PROFILE (TYP)
SCALE: 1/2" = 1'-0"

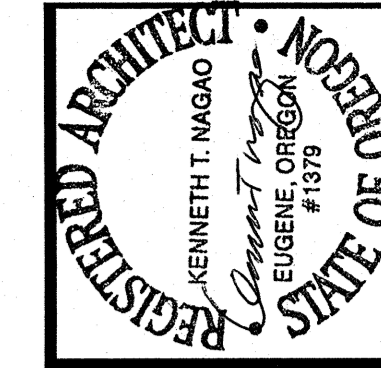

NAGAO HANSEN
ARCHITECTURAL AND PLANNING
CORPORATION
1680 PEARL STREET
EUGENE, OREGON 97401
541/687-8142
541/687-9600
nagao-hansenarchitects@peak.org

CRESWELL CITY HALL
13 SOUTH FIRST STREET - CRESWELL, OREGON

FOR PERMIT & BIDDING : 8-8-08

| | |
|------------|---------|
| JOB | 1835-01 |
| DR | DWM |
| REV | |
| REV | |
| LAST EDIT: | 8-4-08 |
| PLOT DATE: | 8-4-08 |

A-6.1