




1 ENLARGED STAIR PLAN STAIR 124
SCALE: 1/2" = 1'-0"

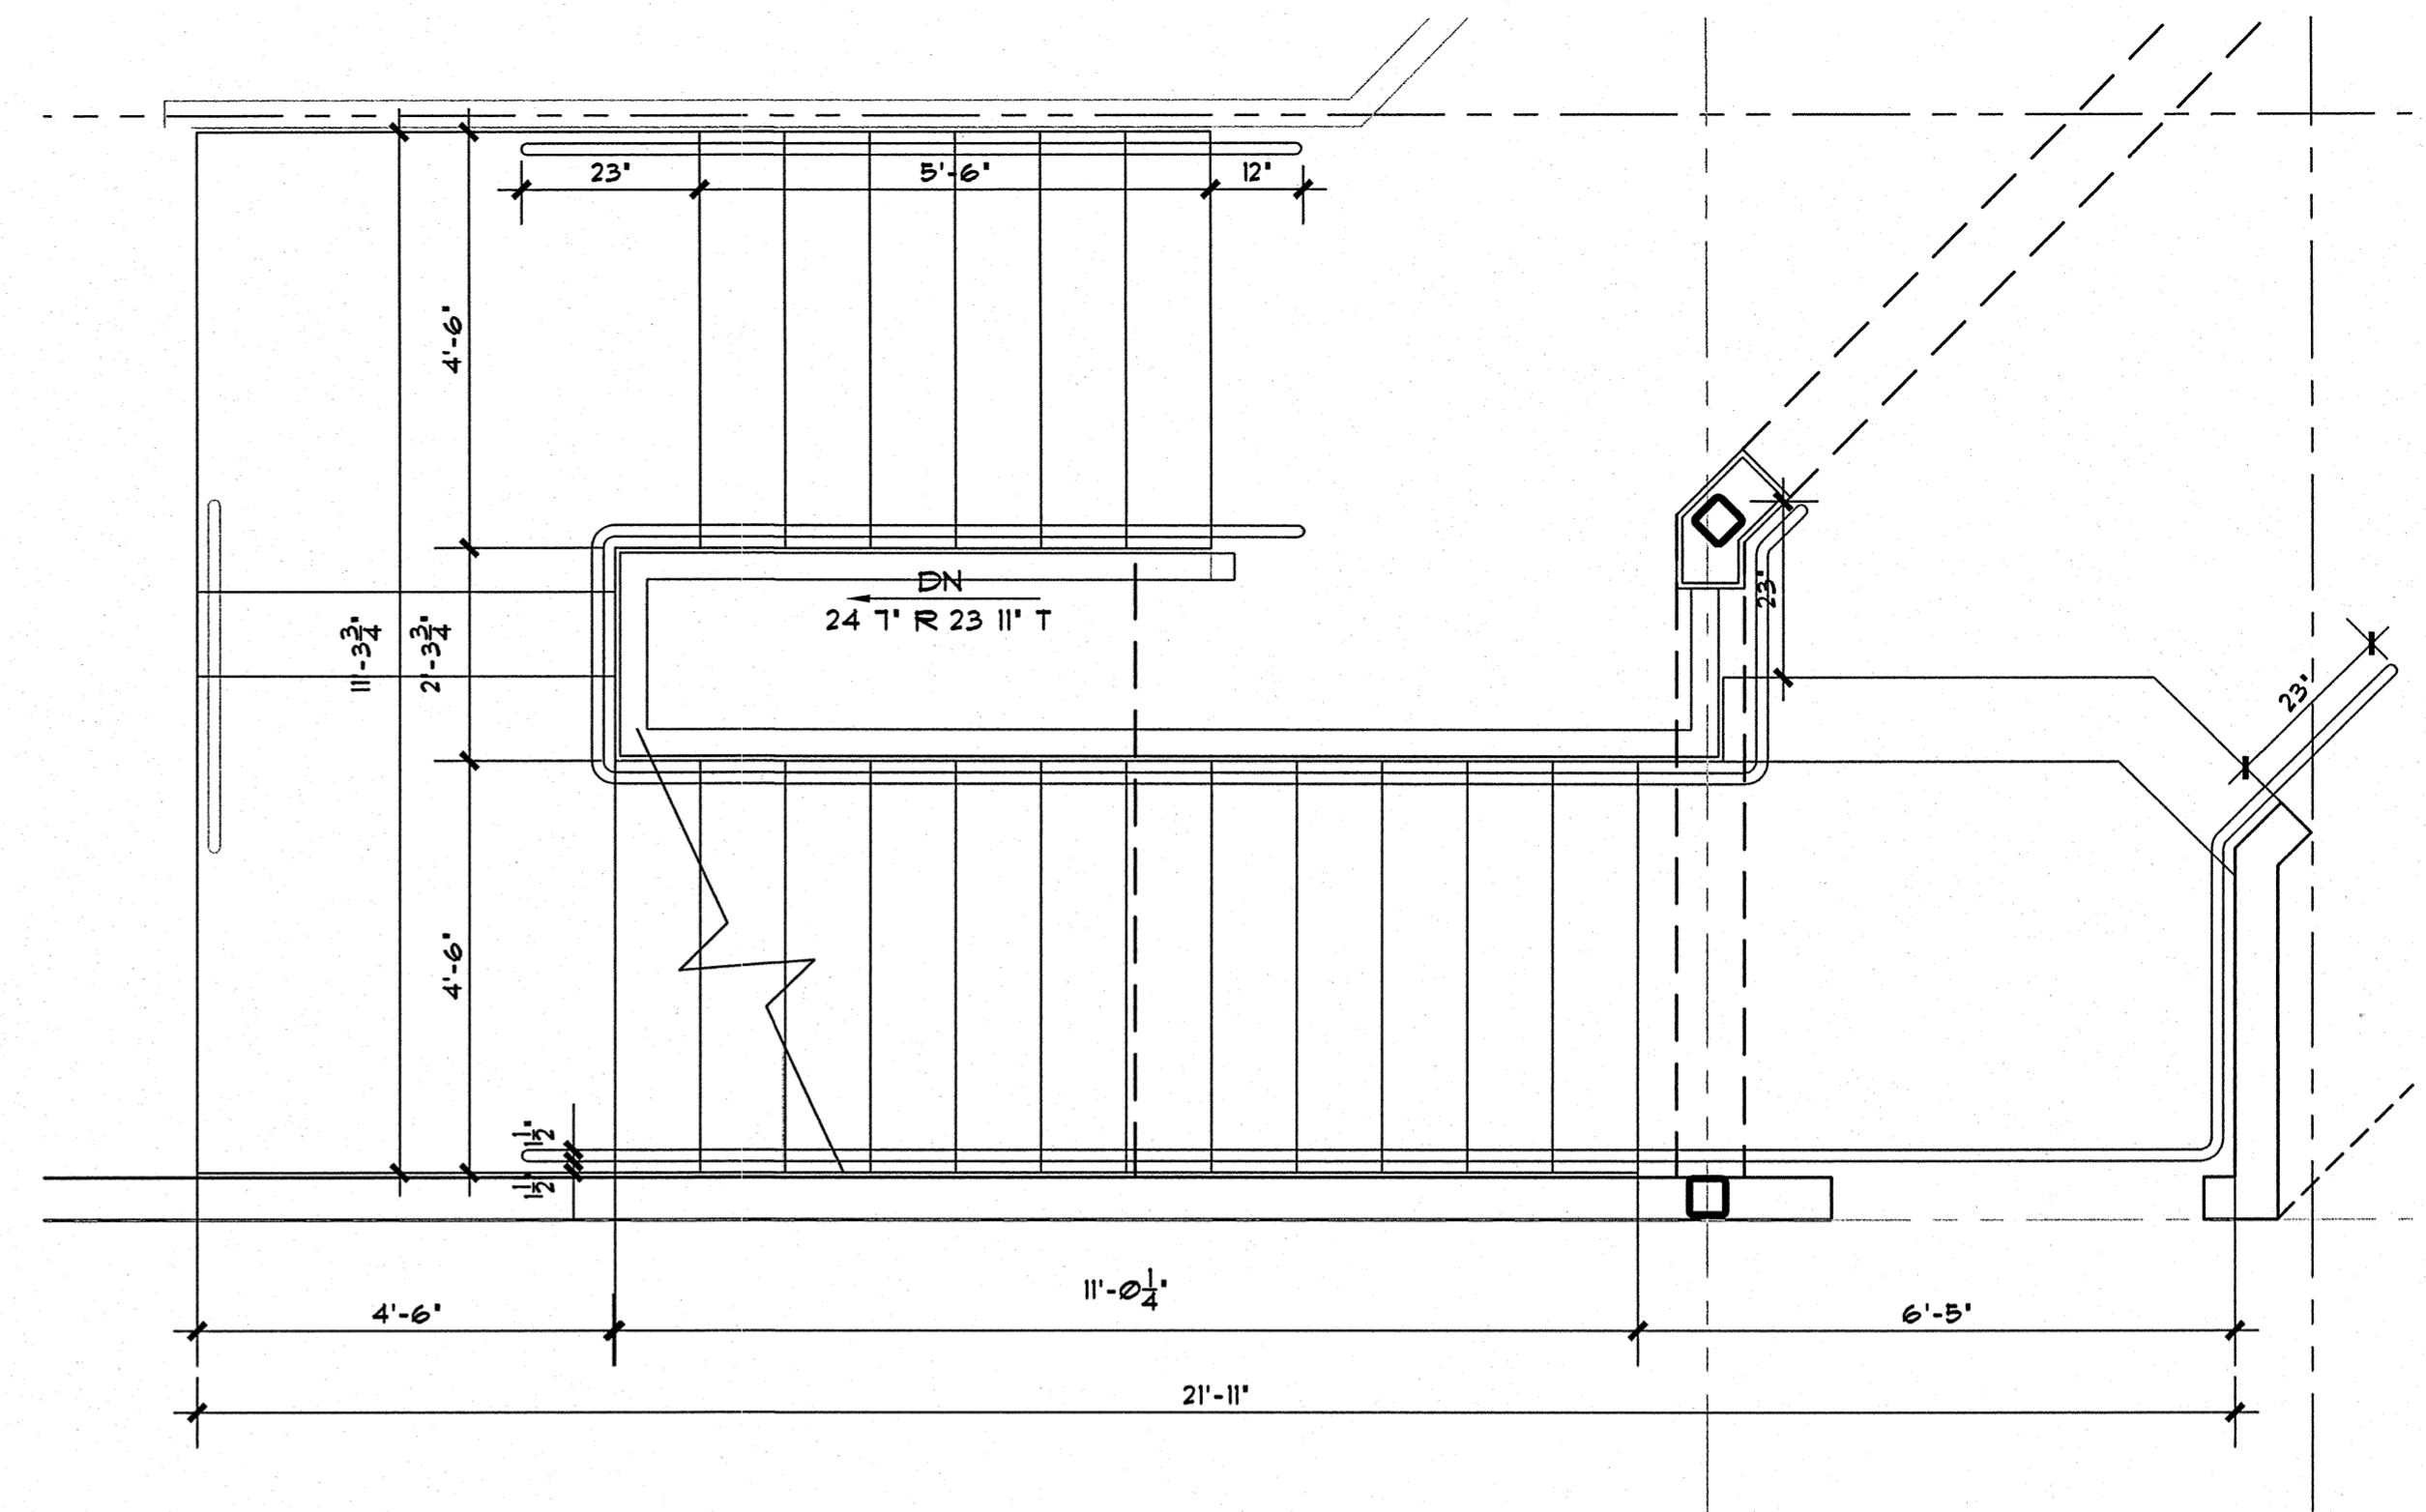


2 ENLARGED STAIR PLAN STAIR 123
SCALE: 1/2" = 1'-0"

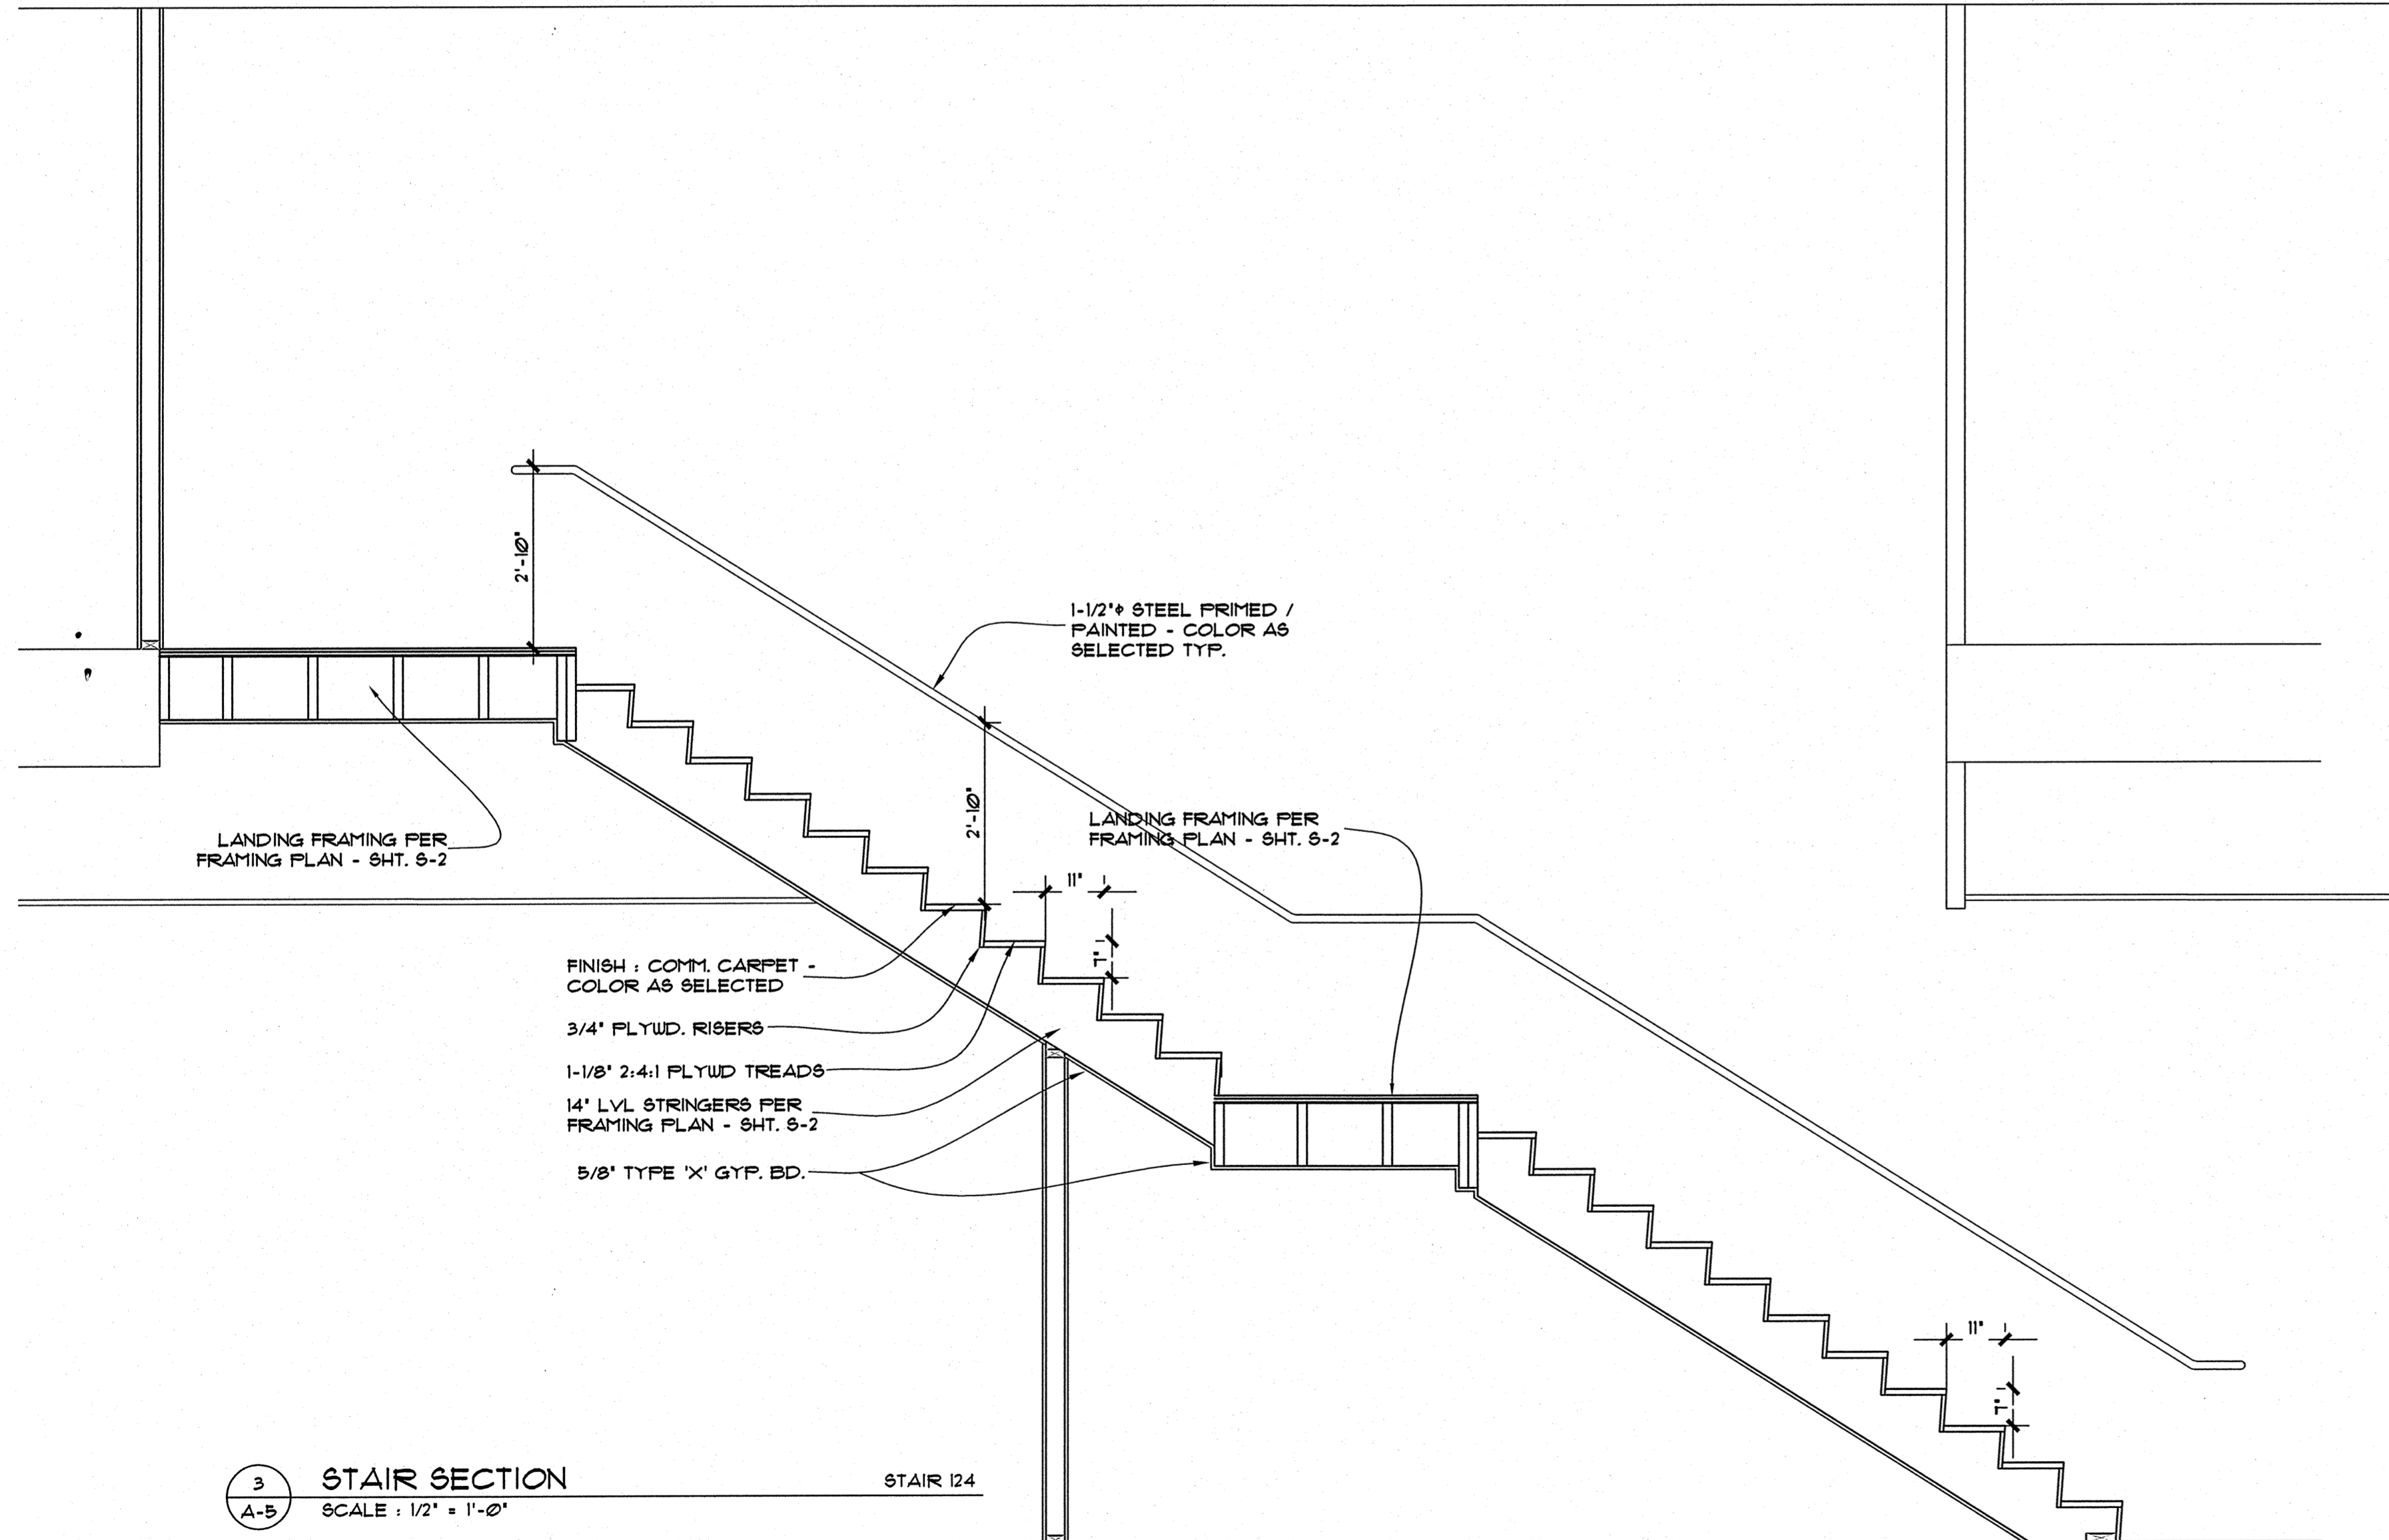

3 STAIR SECTION STAIR 124
SCALE: 1/2" = 1'-0"

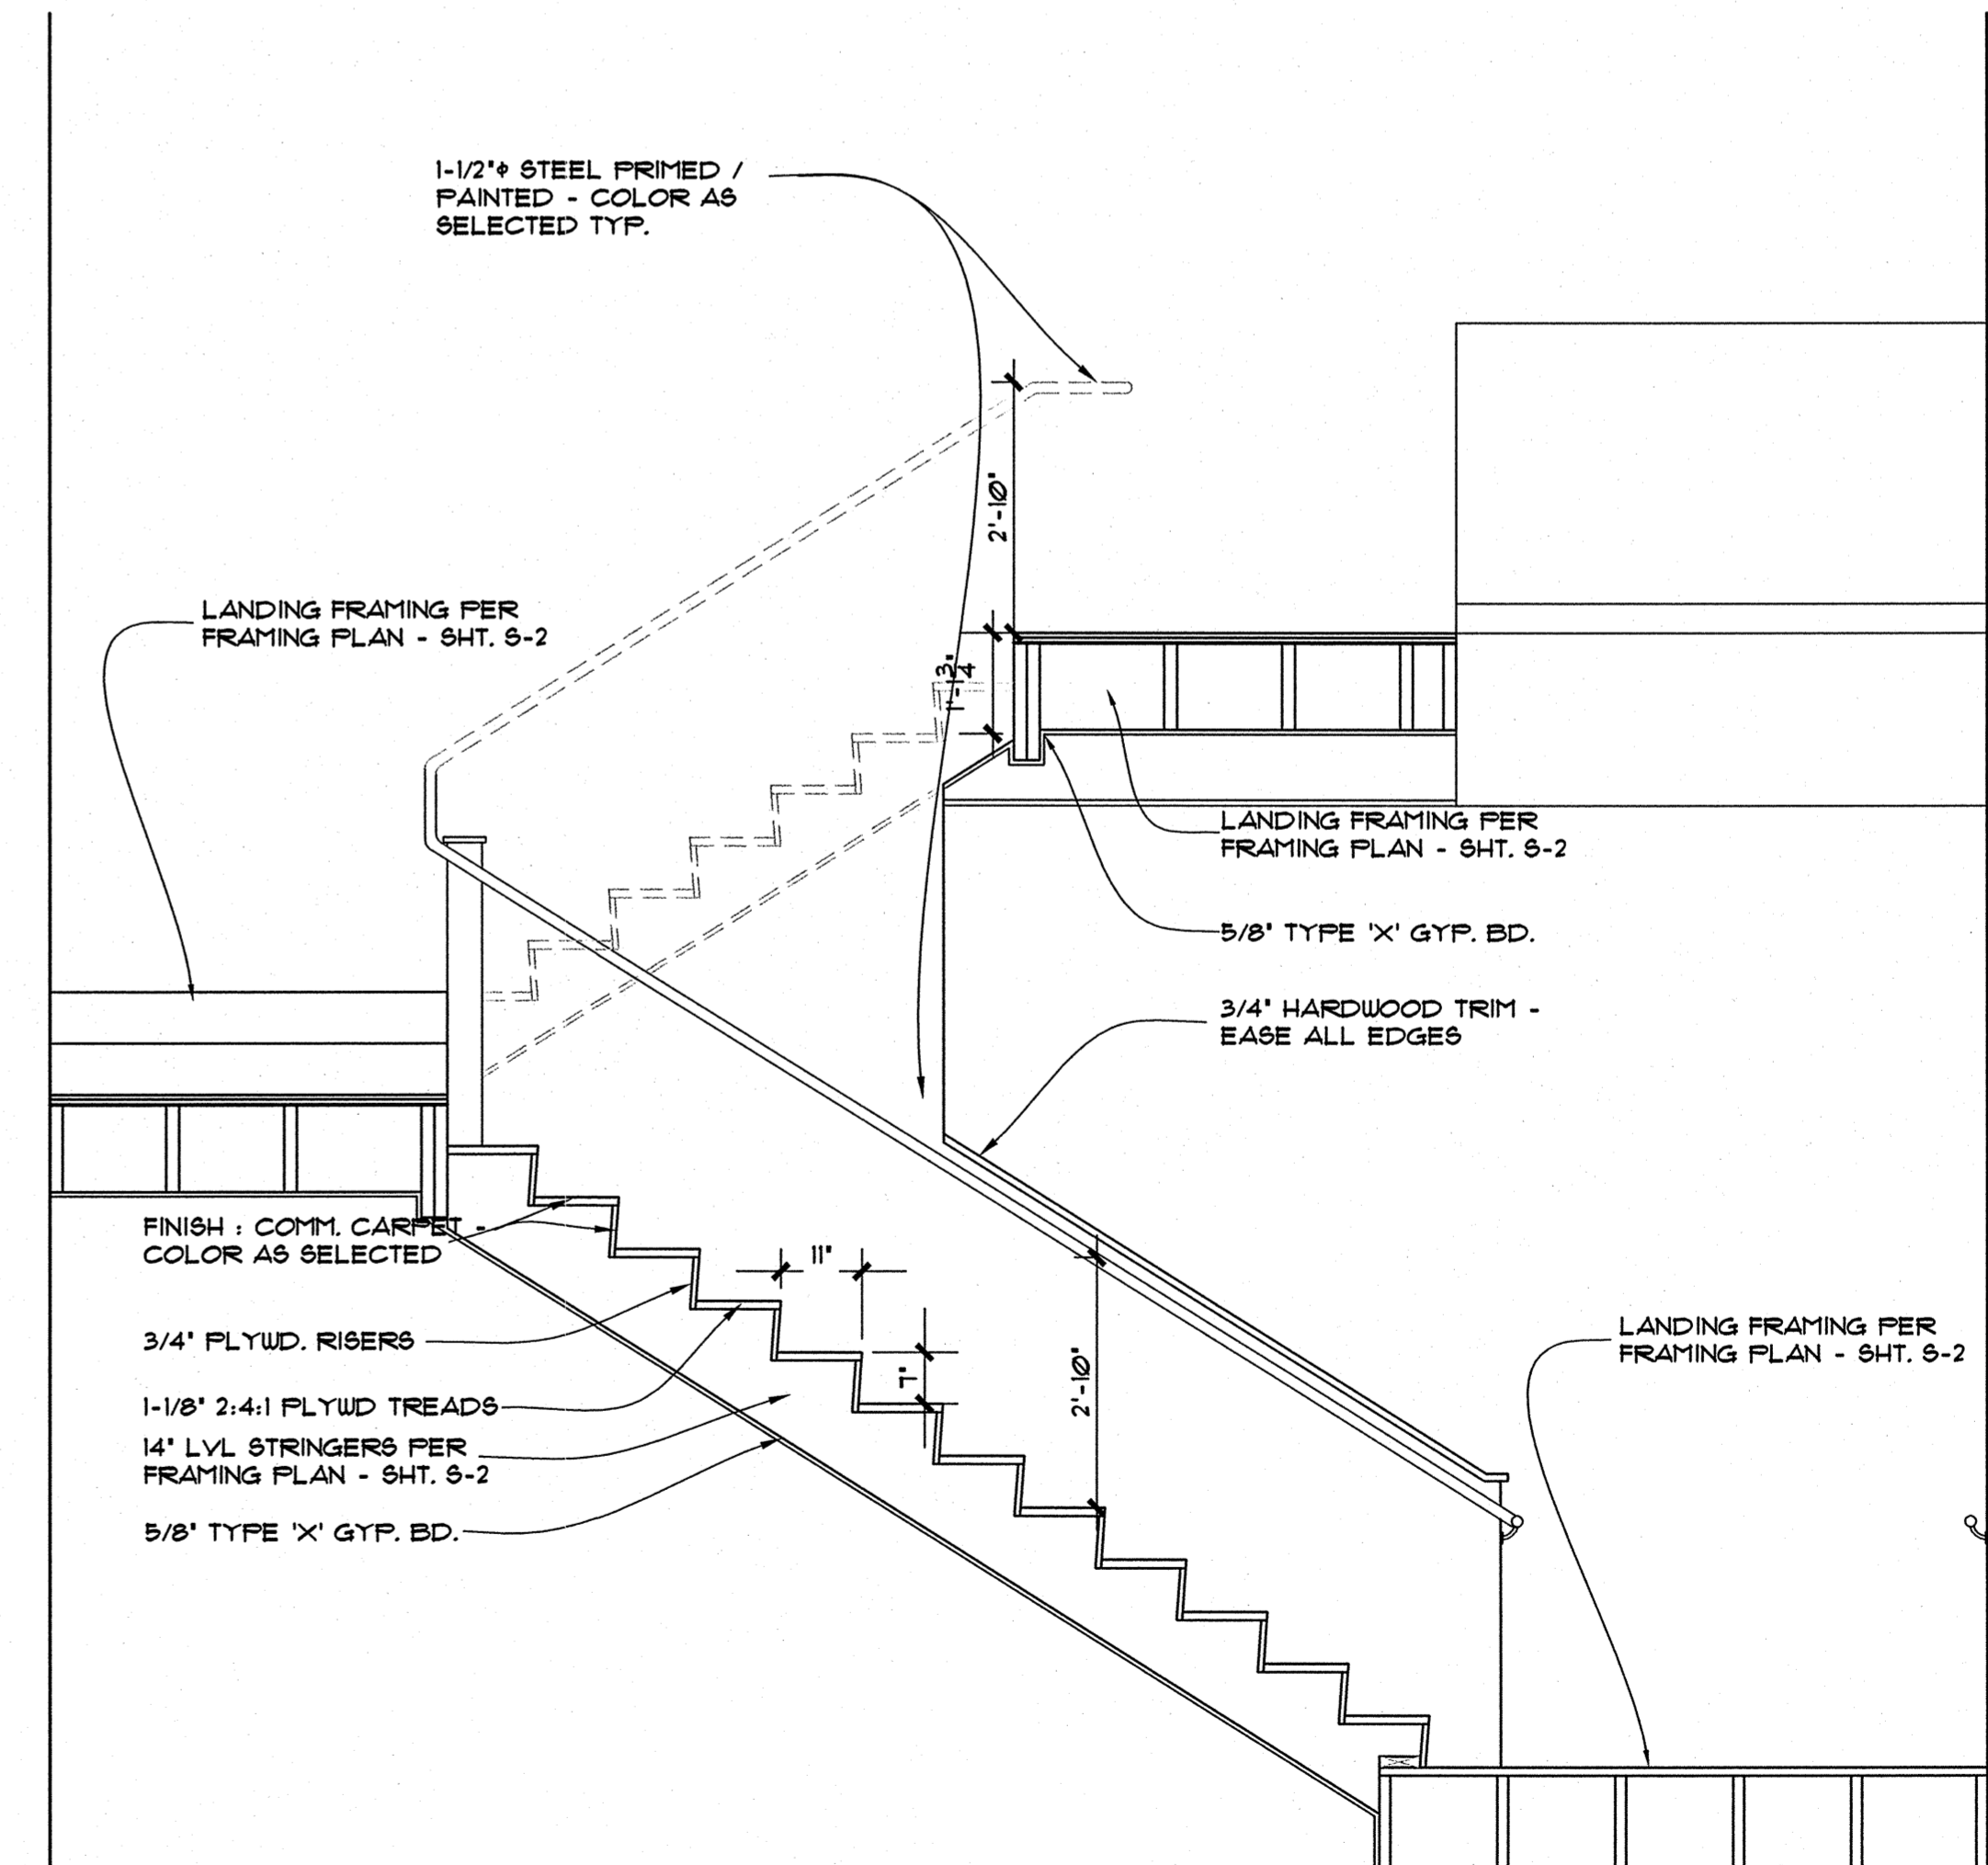

4 STAIR SECTION STAIR 123
SCALE: 1/2" = 1'-0"

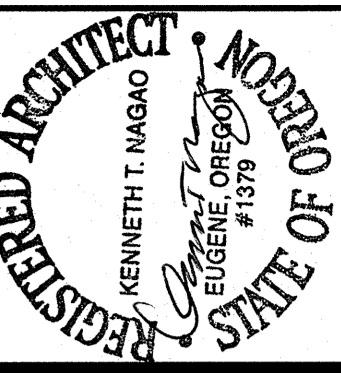

NAGAO HANSEN
ARCHITECTURAL PROFESSIONAL CORPORATION
ARCHITECTURE AND PLANNING
1680 PEARL STREET EUGENE, OREGON 97401
541/687-8142 FAX 541/687-9600
nagao-hansenarchitects@peak.org

CRESWELL CITY HALL
13 SOUTH FIRST STREET - CRESWELL, OREGON

FOR PERMIT & BIDDING : 8-8-08

JOB	1835-01
DR	DUM
REV	
REV	
LAST EDIT:	8-4-08
PLOT DATE:	8-4-08

A-5