




**NAGAO HANSEN**  
 ARCHITECTURAL PROFESSIONAL CORPORATION  
 ARCHITECTURE AND PLANNING  
 1680 PEARL STREET  
 EUGENE, OREGON 97401  
 541/687-8142  
 541/687-9600  
 nagao-hansenarchitects@peak.org

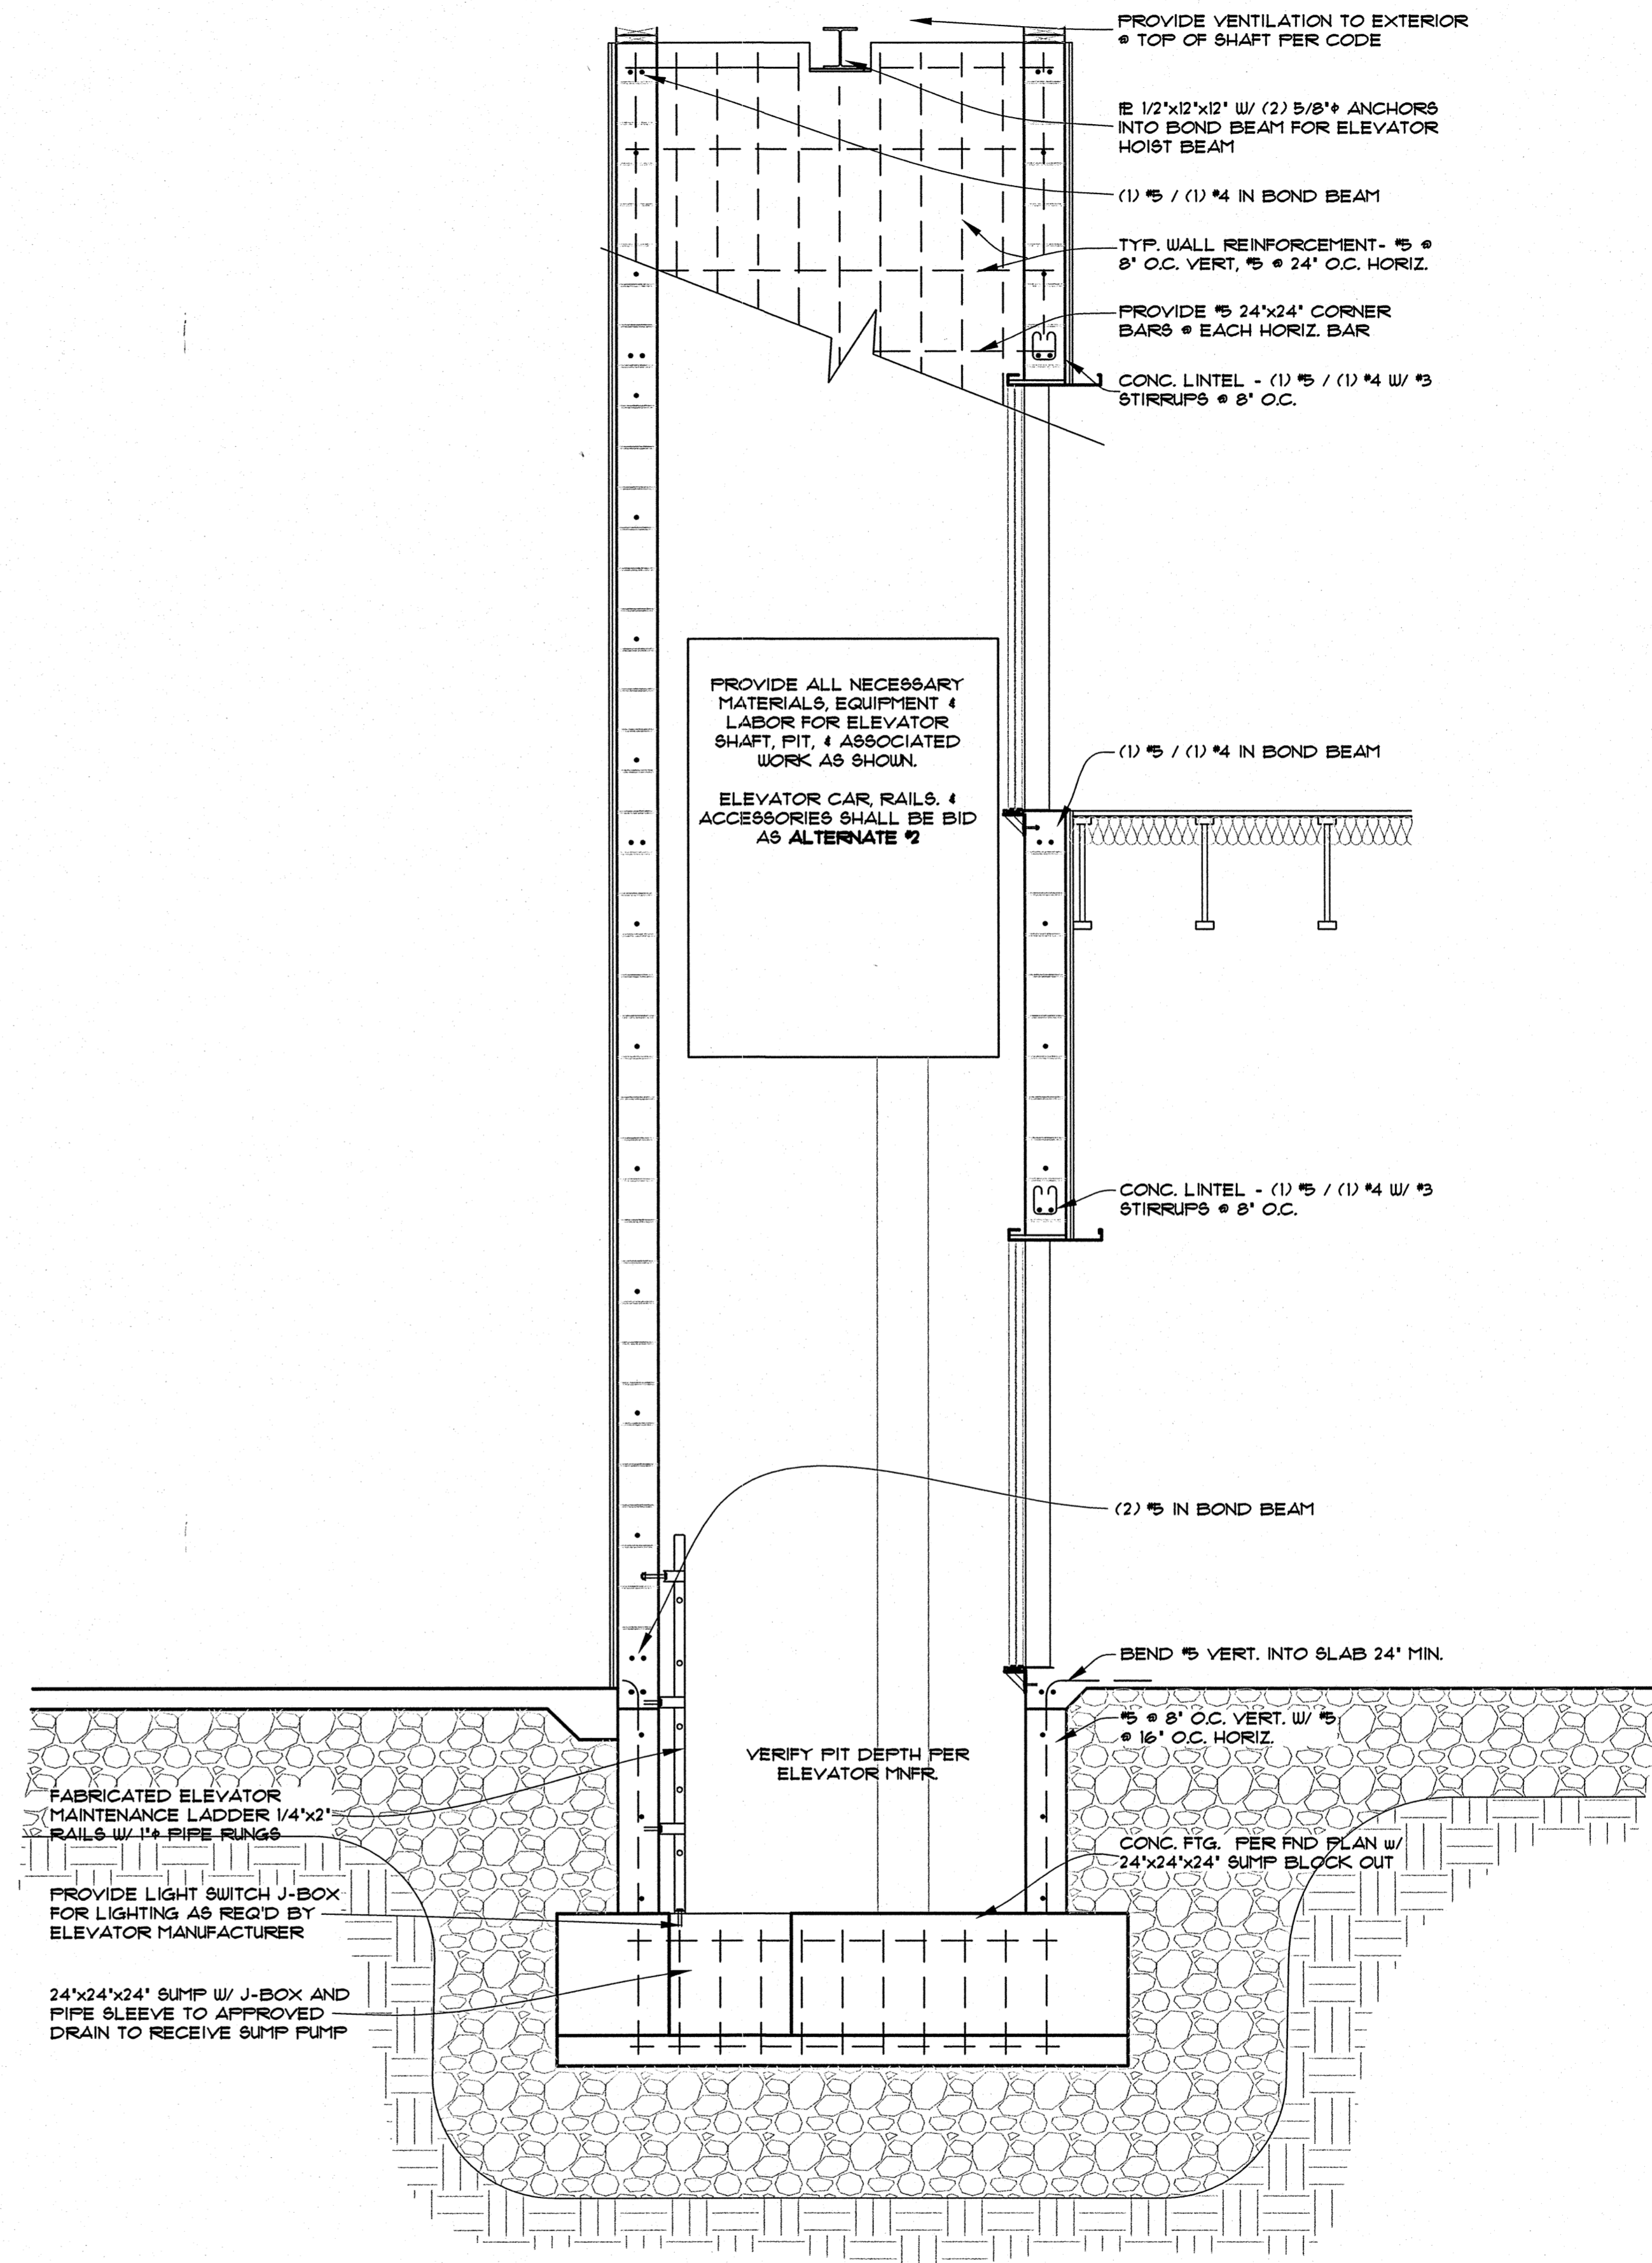

1 ELEVATOR SECTION  
 A-4.1 SCALE: 1/2" = 1'-0"

**CRESWELL CITY HALL**  
 13 SOUTH FIRST STREET - CRESWELL, OREGON

FOR PERMIT & BIDDING : 8-8-08

JOB	1835-01
DR	DUM
REV	
REV	
LAST EDIT:	8-4-08
PLOT DATE:	8-4-08

**A-4.1**